



HIDDEN FRONT (NORTH) ELEVATION

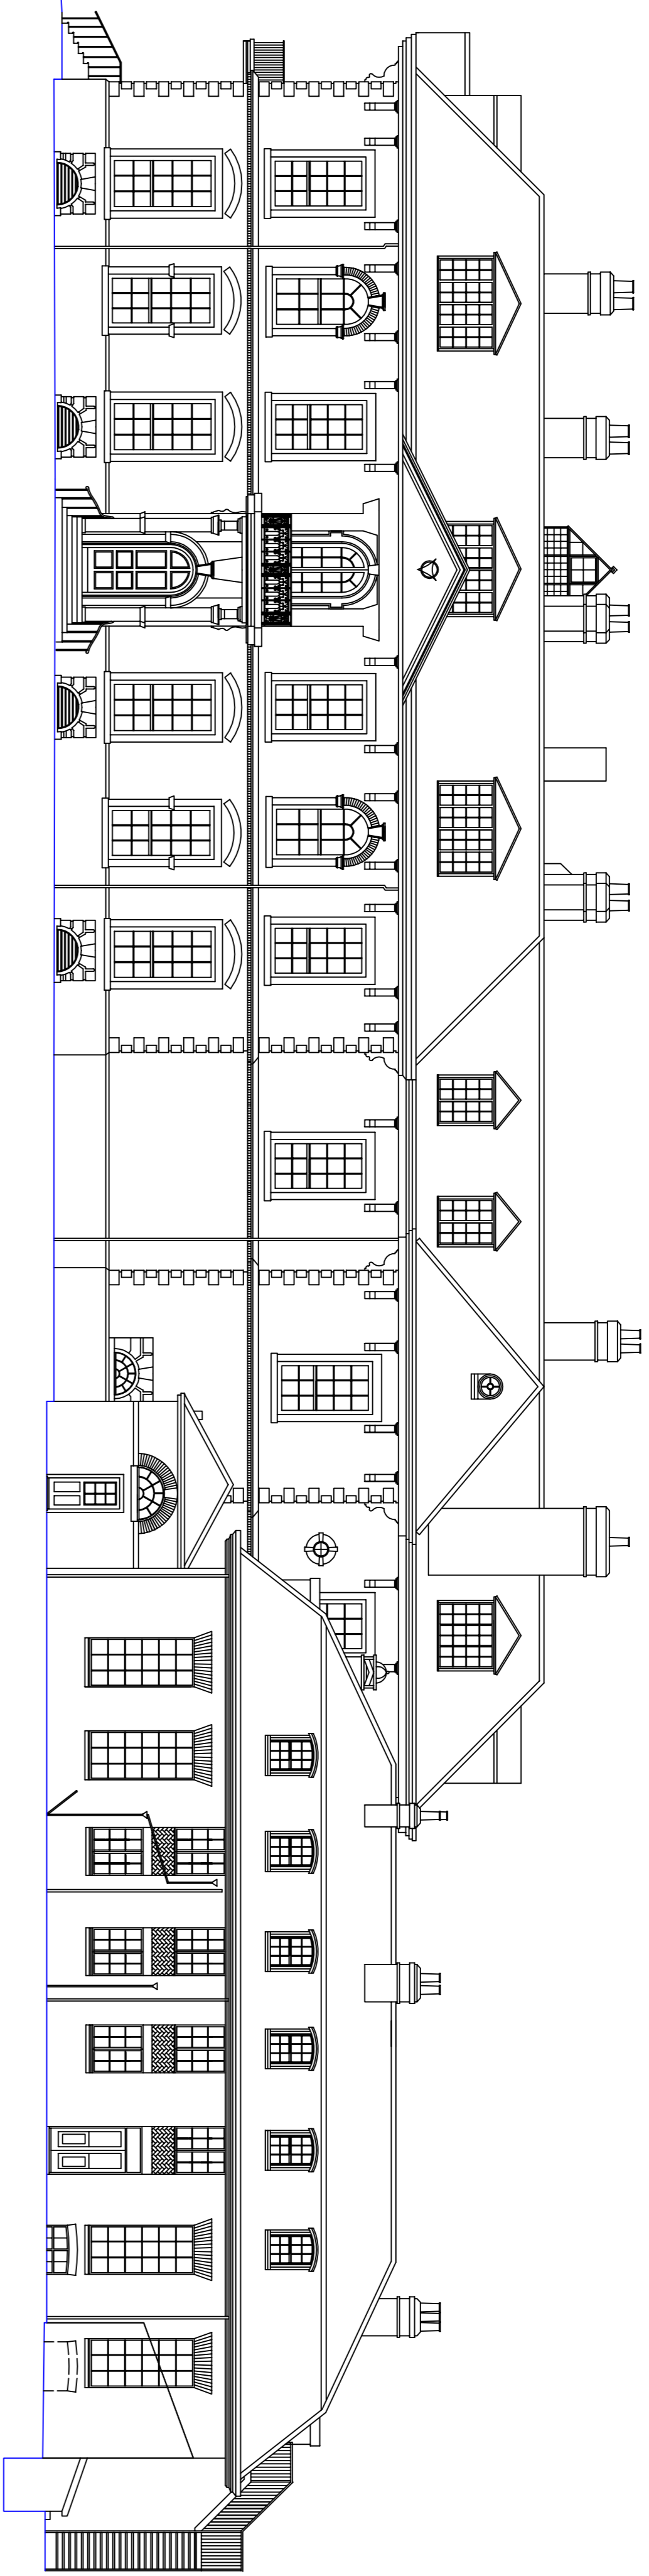

FRONT (NORTH) ELEVATION

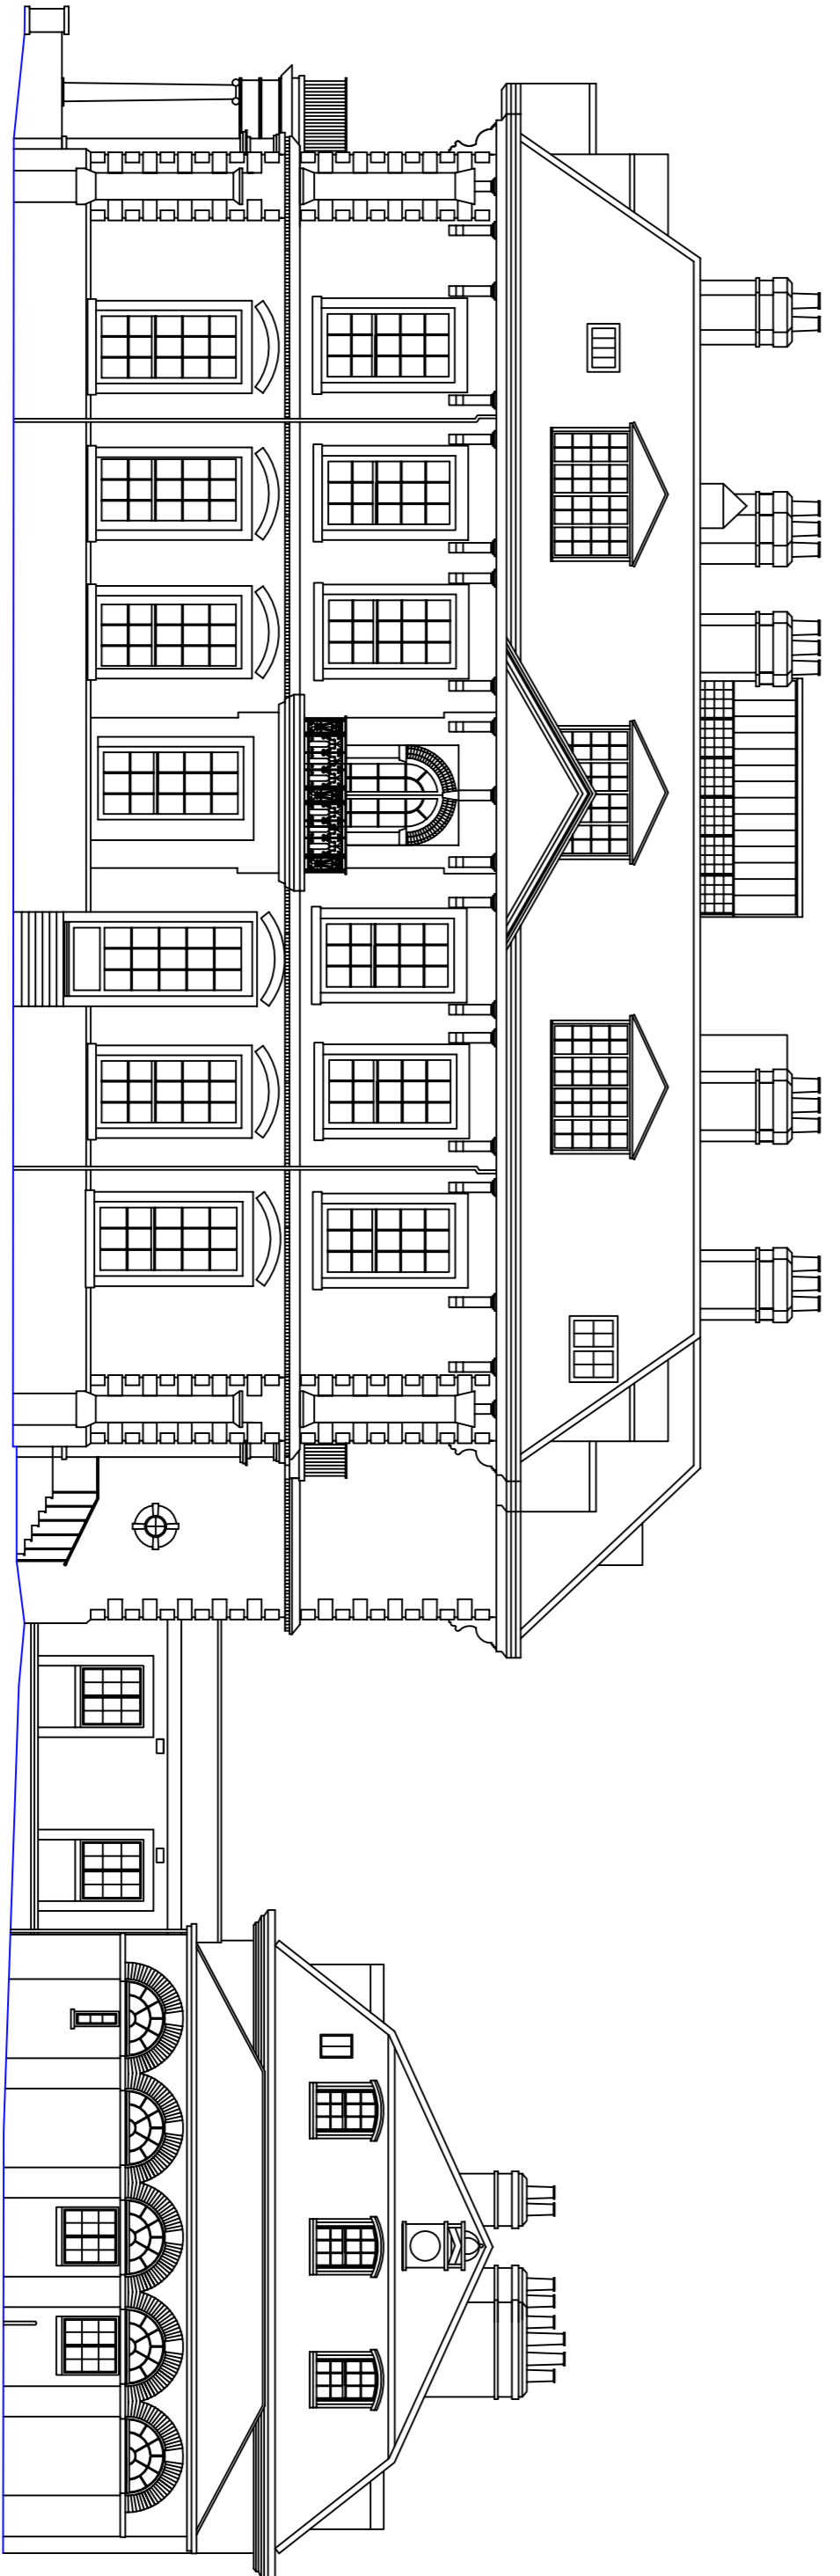

SIDE (EAST) ELEVATION

Approved By:

**ALS**

Anglia Land Surveys

39a, Thessington,  
Halesworth, Suffolk, IP19 9AW

Head Office 01586 82908  
 Ipswich Office 01586 82908  
 Fax 01586 82712

mailto:anglialand@anglialand.com  
 www.anglialand.com

Established 1984