


BUILDING PLOT , COMMON ROAD, VILLAGE NAME

POINTS ON PLAN	DESCRIPTION
A	EDGE OF PATH
B	CORNER OF FENCE
C	CORNER OF WALL
D	CORNER OF FENCE
E	CORNER OF FENCE
F	BOUNDARY MARKER

D
e:557853.882
n:256965.800

I certify that the measurements shown on this plan are accurate to 10mm and that the National Grid co-ordinates shown have a relative accuracy of 10mm and an absolute (positional) accuracy of 50mm

Of Anglia Land Surveys

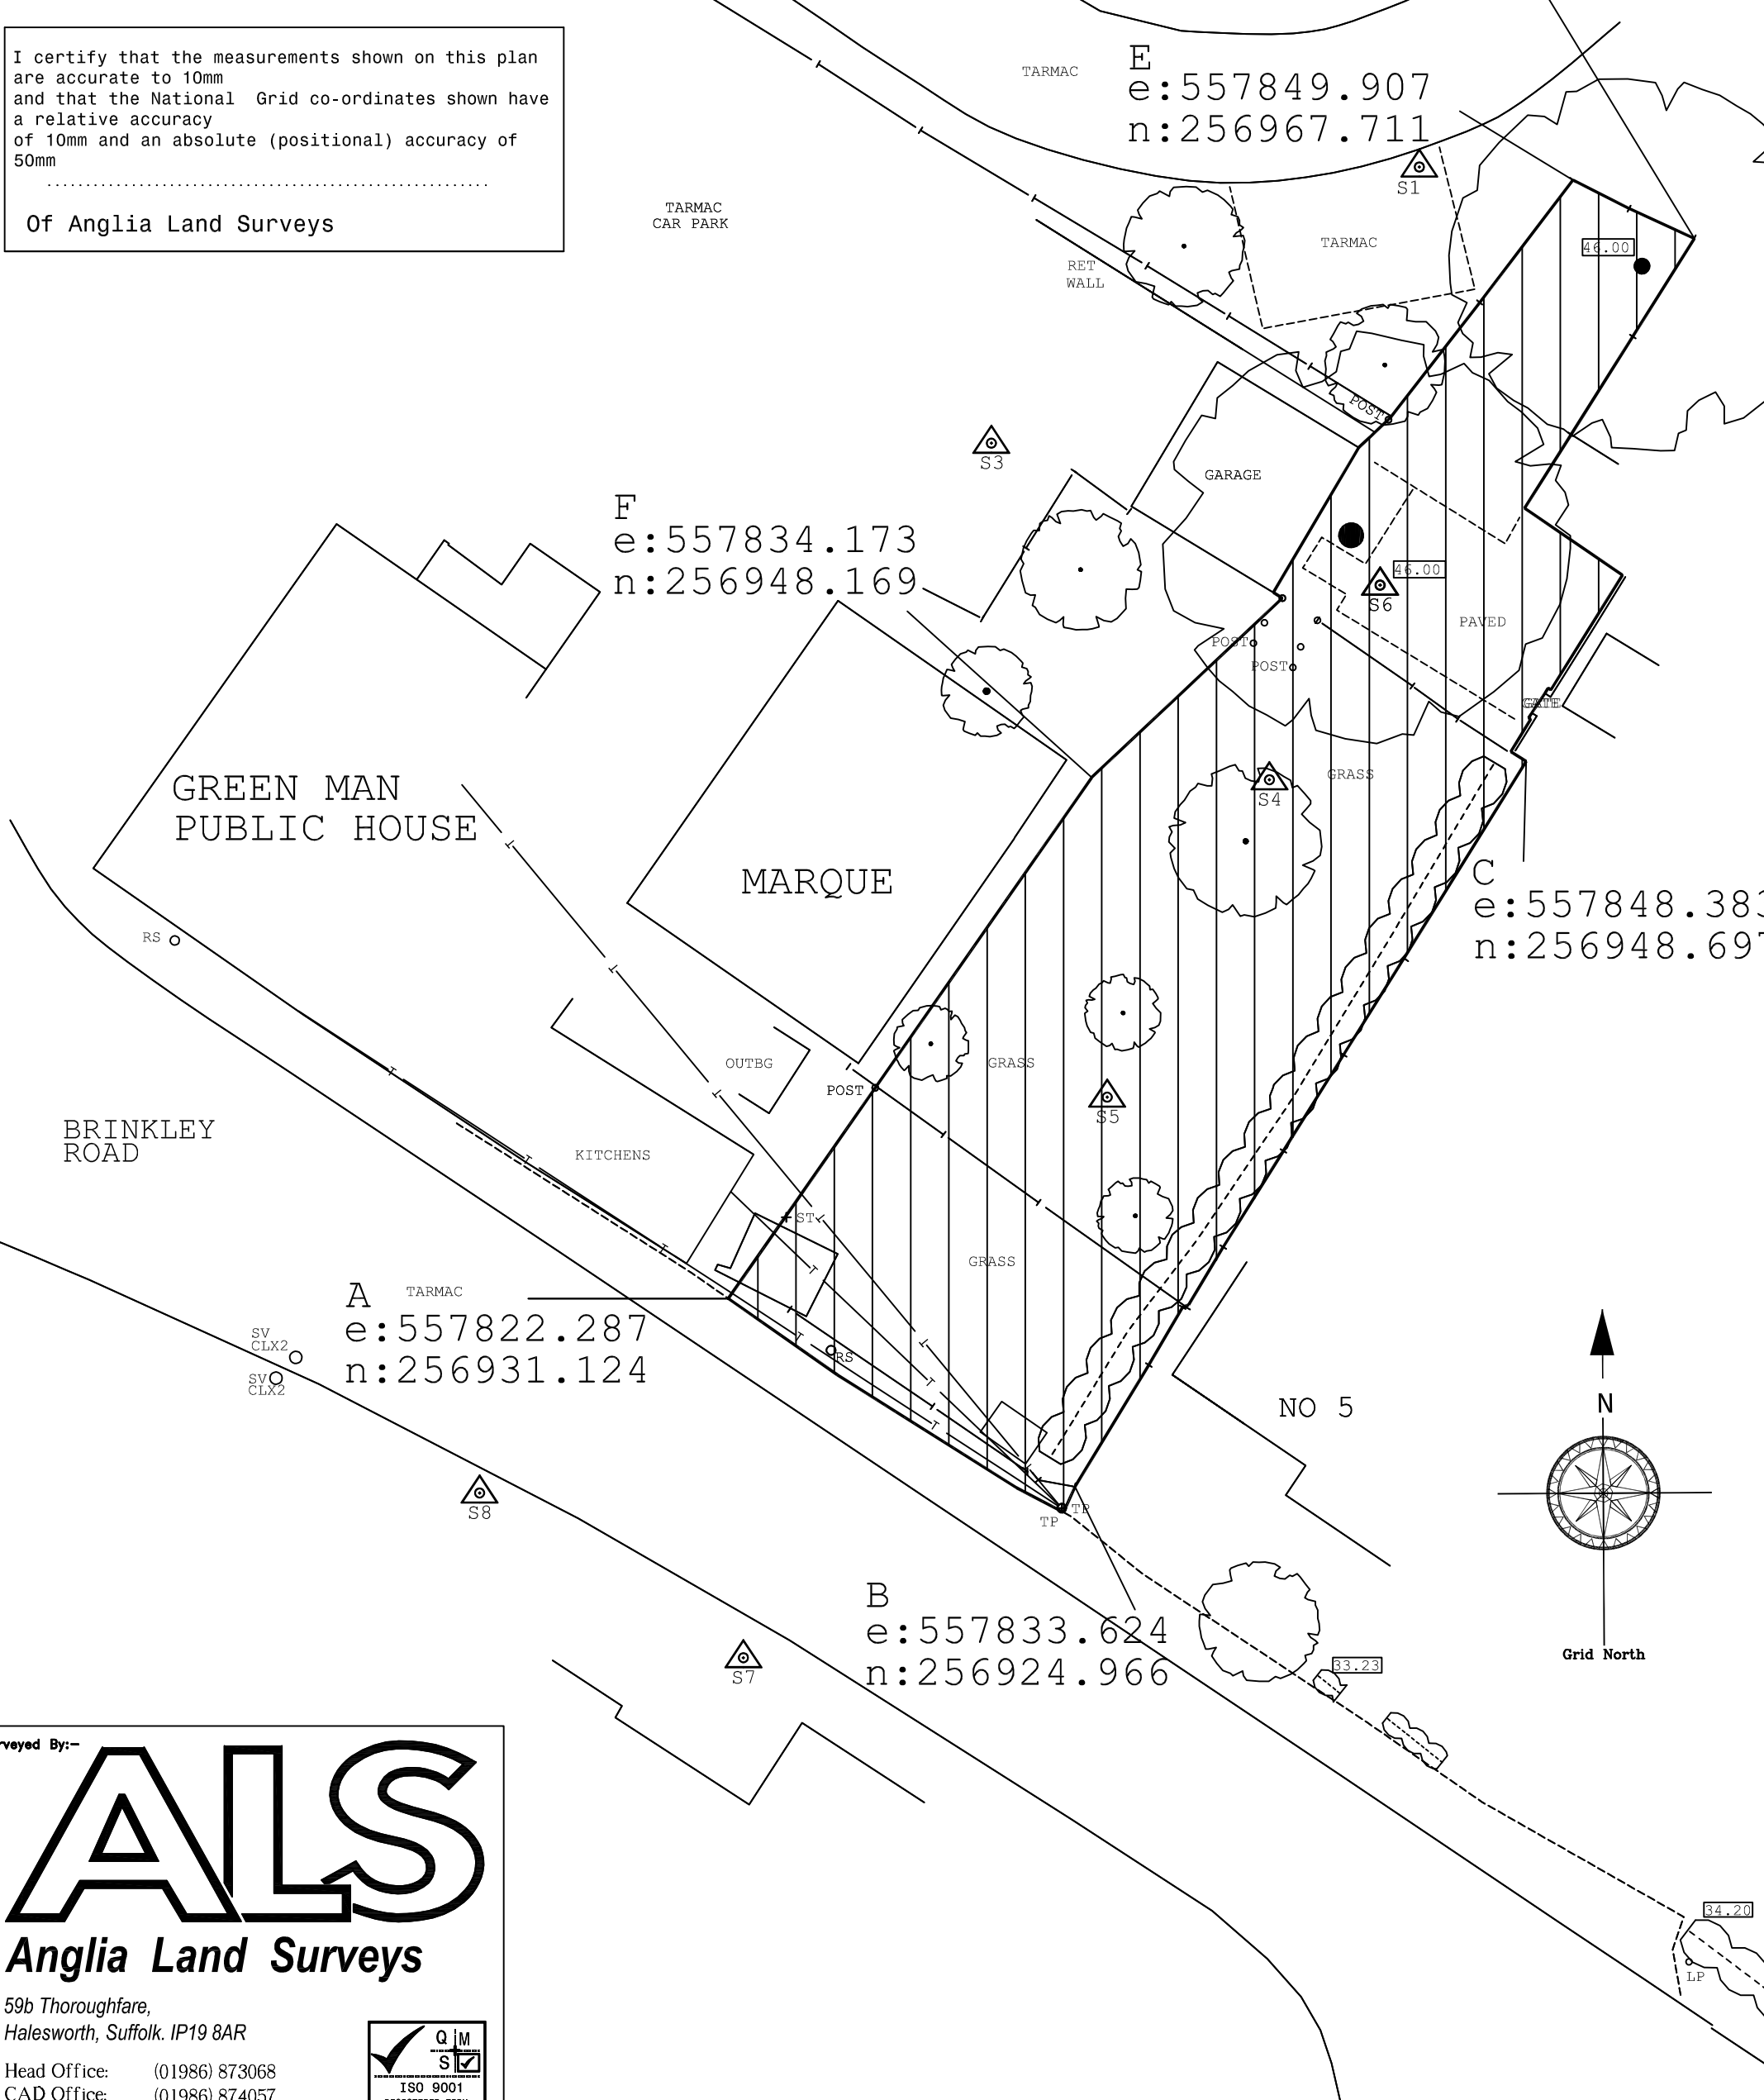


E
e:557849.907
n:256967.711

F
e:557834.173
n:256948.169

C
e:557848.383
n:256948.697

A
TARMAC
e:557822.287
n:256931.124

B
e:557833.624
n:256924.966

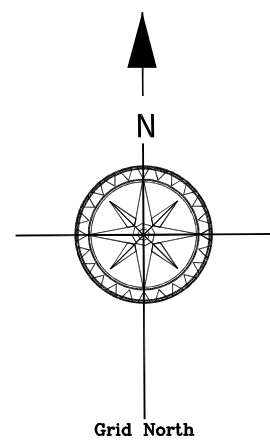

Surveyed By:-

ALS

Anglia Land Surveys

59b Thoroughfare,
Halesworth, Suffolk. IP19 8AR

Head Office: (01986) 873068
CAD Office: (01986) 874057
Fax: (01986) 872152
e-mail: cad@anglialand surveys.com
Website: http://www.anglialand surveys.com

Scale:- 1:200 COORDINATES QUOTED ARE TO OSGB36(02)